


LEGEND

- ① BROOKLAWN MANOR UNIT 1-39/33
- ② BYRNWYCK UNIT 1-69/53
- ③ BYRNWYCK UNIT 2
- ④ BYRNWYCK UNIT 4-71/167
- ⑤ BYRNWYCK UNIT 3-71/168
- ⑥ BYRNWYCK UNIT 5-73/129,75/142
- ⑦ BYRNWYCK UNIT 6-74/117,75/145,76/28
- ⑧ CHAUCEE WOOD 75/66
- ⑨ BYRNWYCK UNIT 7
- ⑩ WESTBROOKE PLACE,91/113
- ⑪ BROOK VIEW,92/117
- ⑫ WESTBROOKE PLACE PHASE-2,95/81

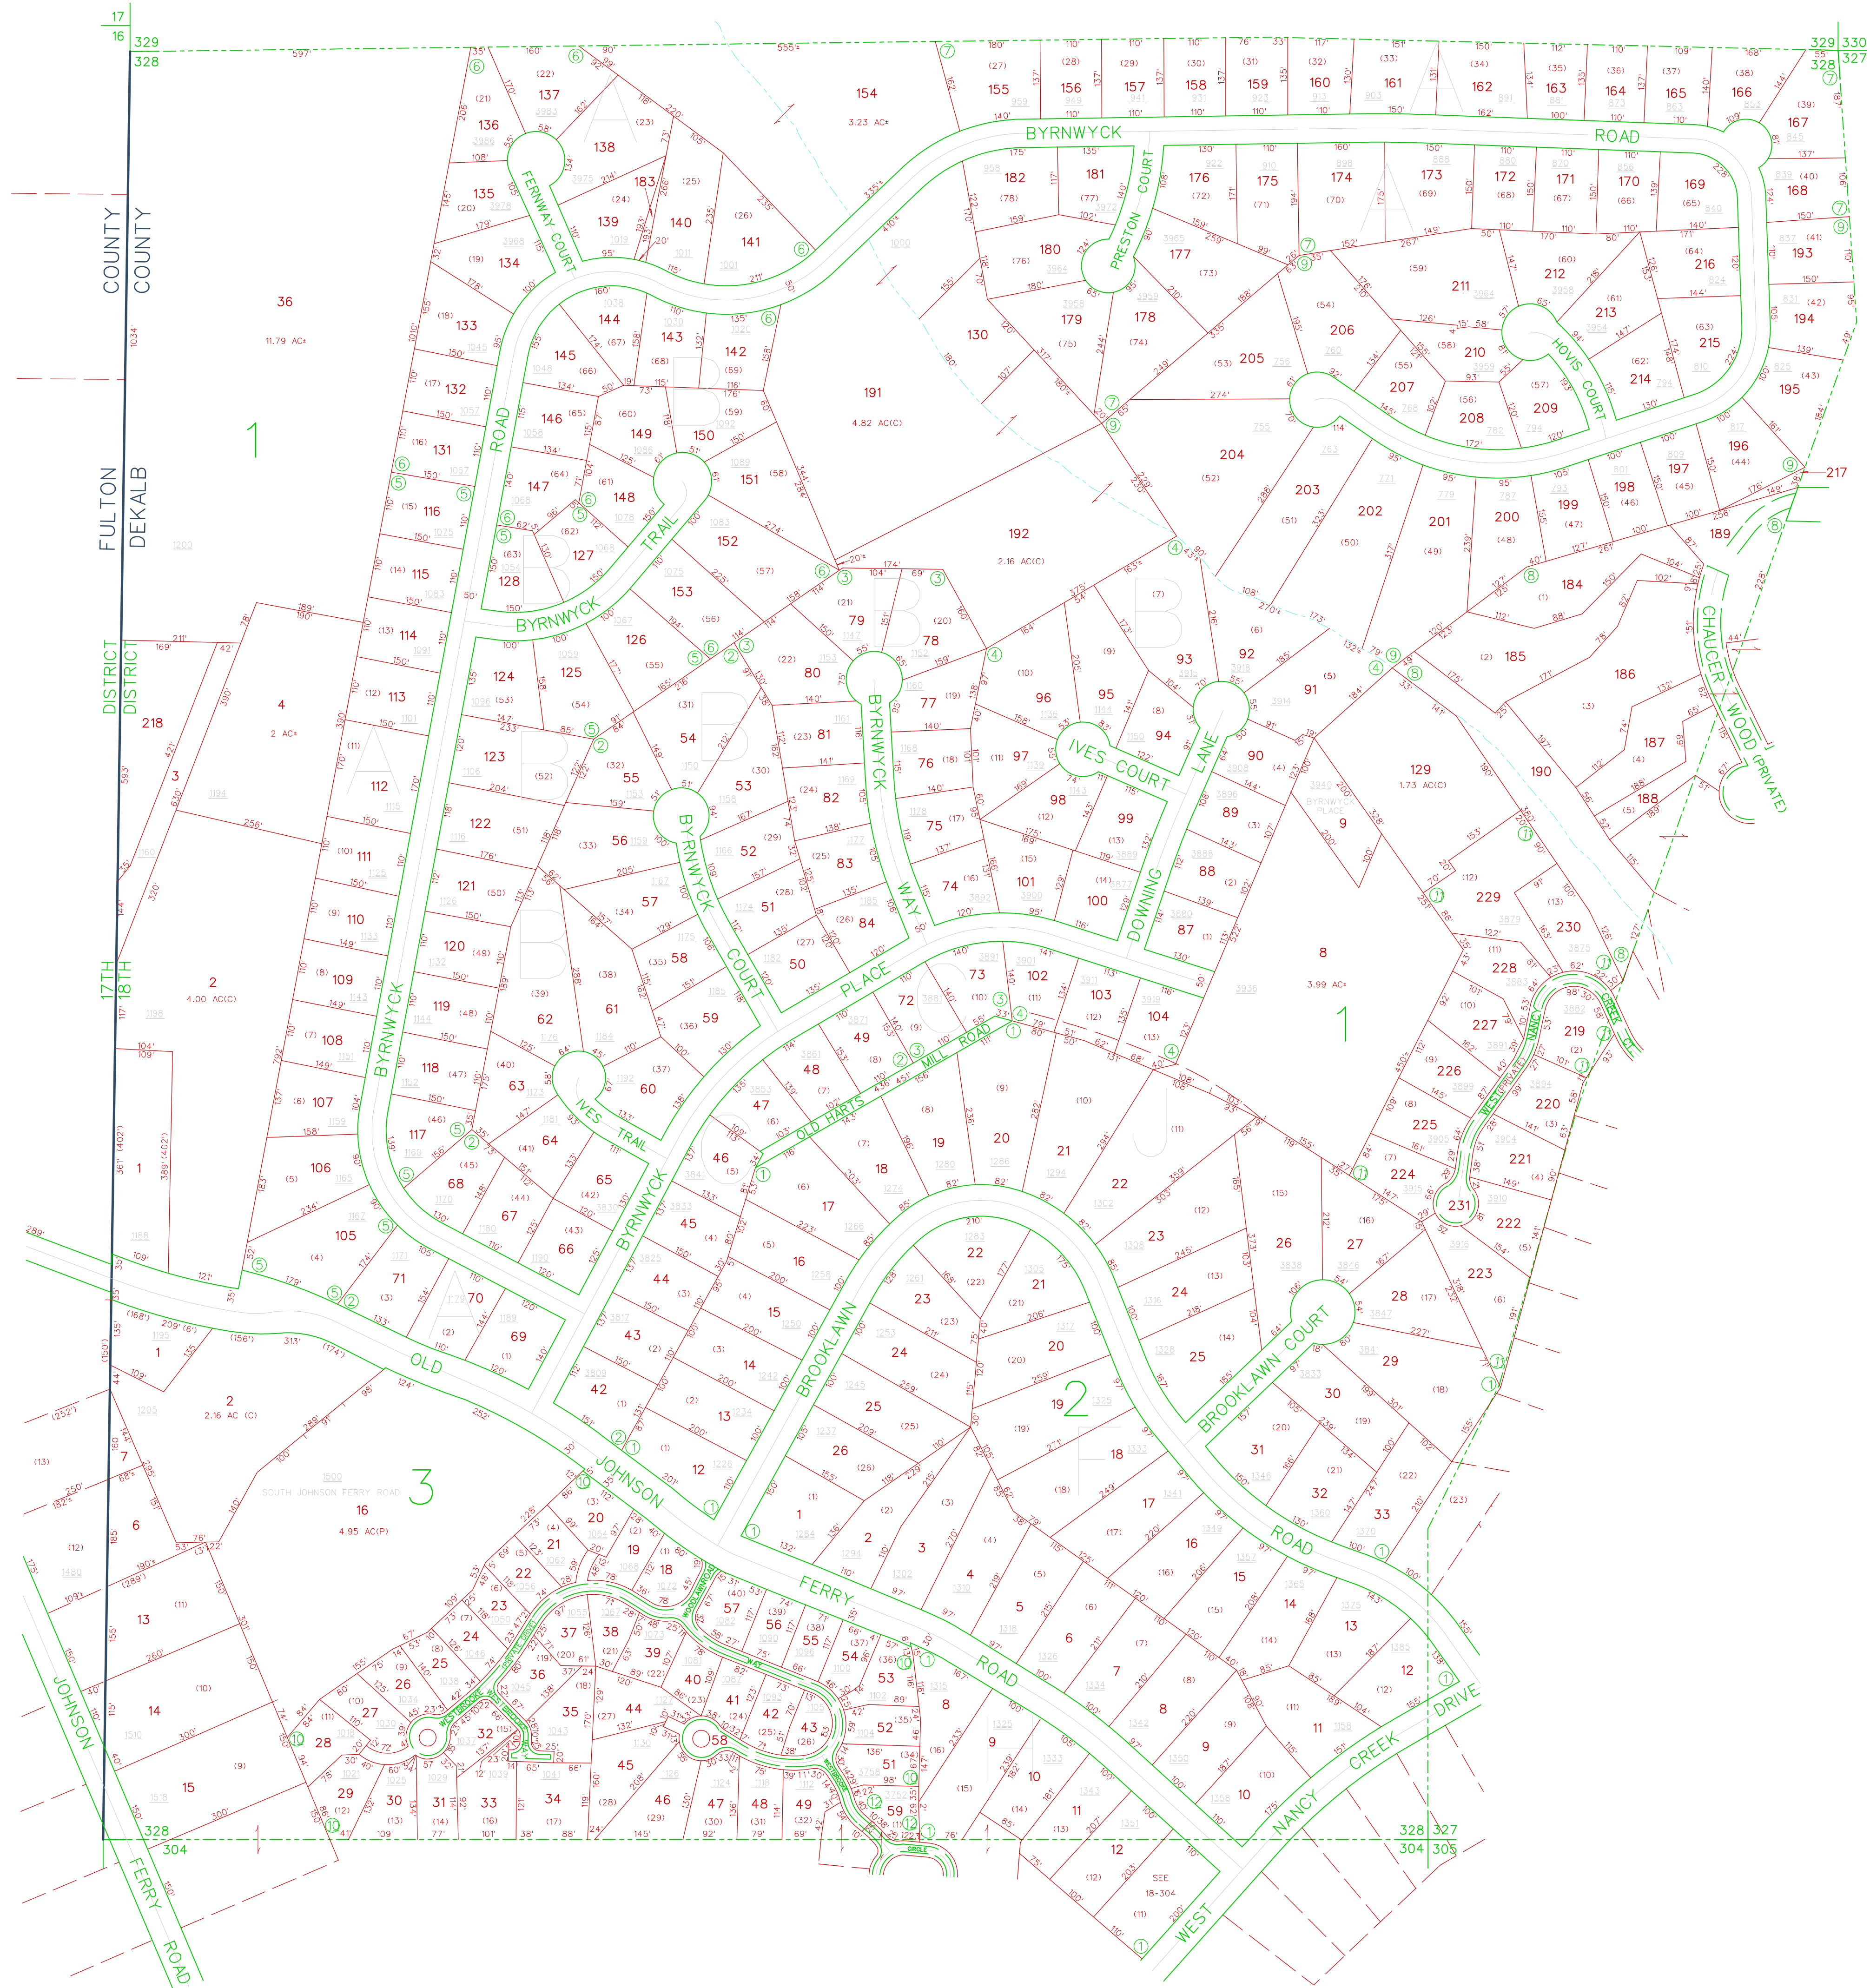

TOPO:
PHOTO:

This Map was compiled from an aerial survey. It is to be used for tax purposes only. DeKalb County assumes no responsibility for the accuracy of information contained herein.

LAND DIST.	LAND LOT
18	328
DATE: 05/02/03	SCALE: 1"=200'